



EXIT TO GREEN ROOM

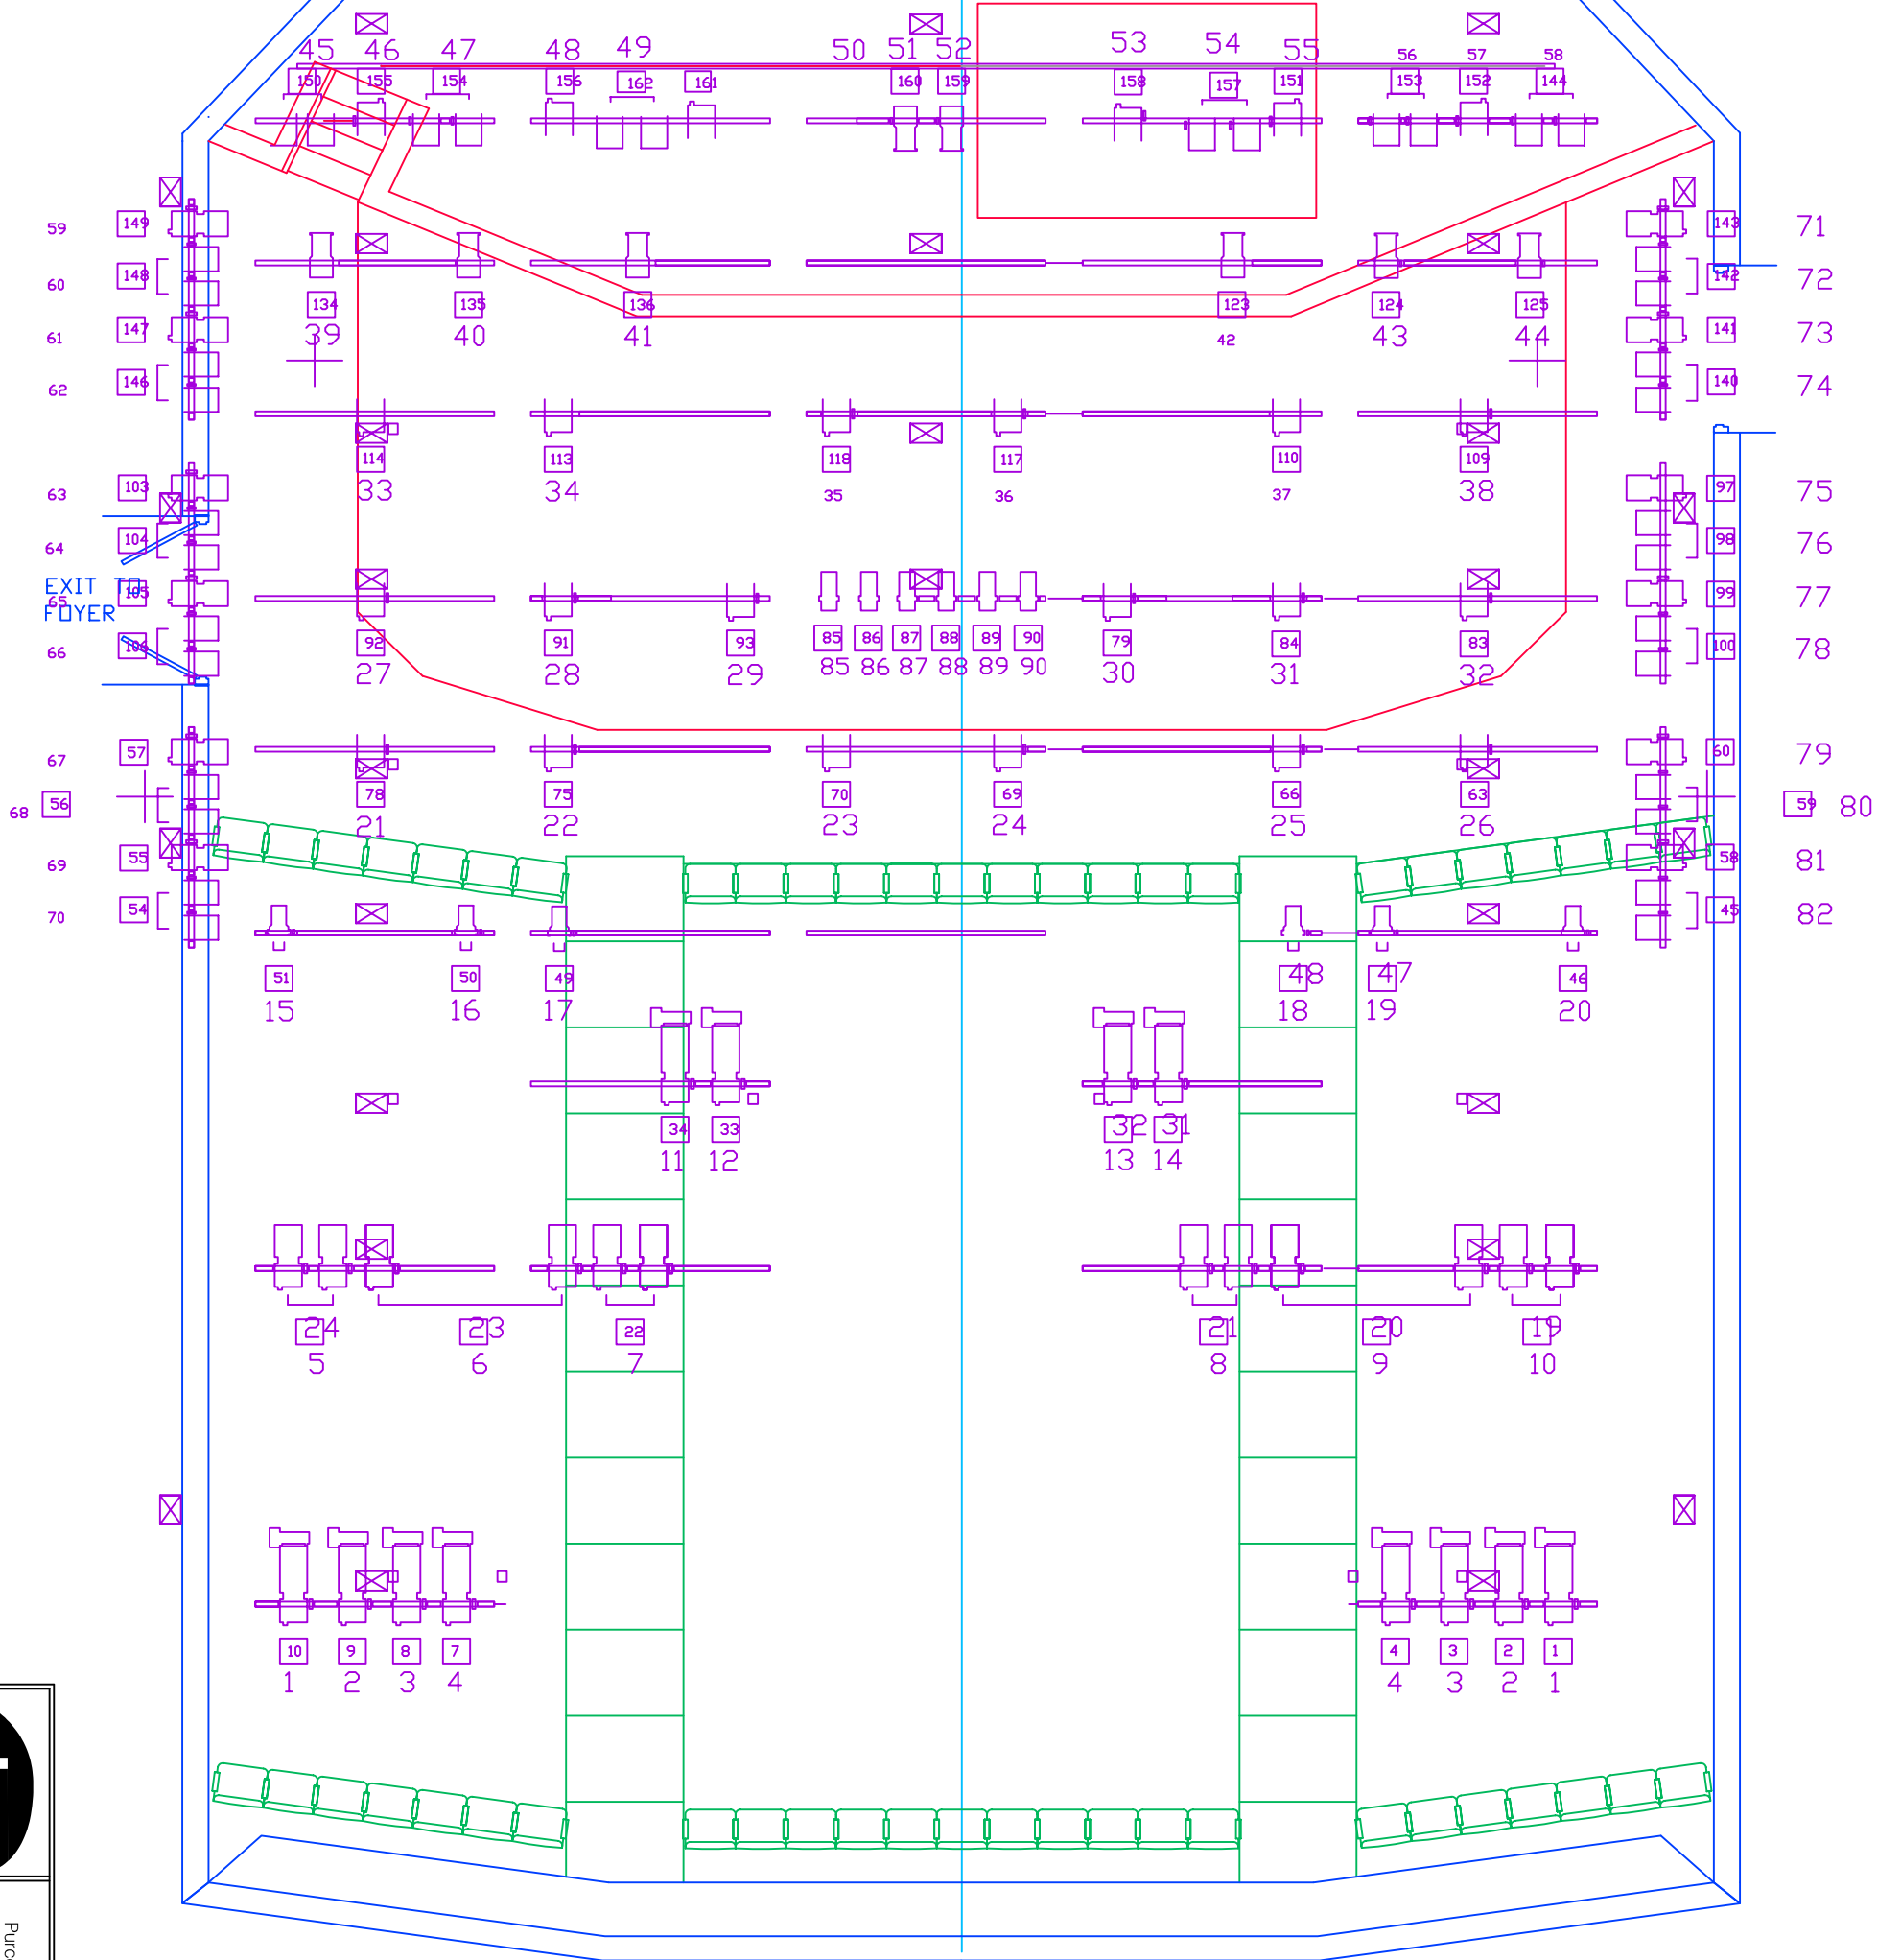

- CANTATA 11/26
- CANTATA 18/32
- CANTATA 26/44
- SOURCE FOUR
- 8" SEMAPHORE
- MINUETTE 650W
- CANTATA PC
- PARCAN
- SIL 30 1.2KW MK. 3
- COMS OUT STATION
- SIGHT LINE POINT
- EAW JF 80 loudspeakers

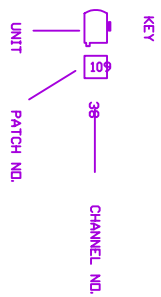

THE LIGHTING RIG SHOWN IS A STANDING RIG AND
 THUS MAY BE RECOLOURED AND/OR FOCUSED BUT
 MAY NOT BE MOVED.

EXTRA UNITS, HOWEVER, MAY BE ADDED.



Purcell Room
 London SE1 8XX
 T +44 (0) 20 7921 0600
 F +44 (0) 20 7928 0063
 HEAD OF PRODUCTION
 ANDY SCORR

PRODUCTION	
COMPANY	
DESIGNER	
DRAWING #	LX standng Rig
SCALE	1:75@A3
CONTACT	